




00 PLAN VIEW 1:10
ref. STAFF RESTAURANT BUILT-IN SEATING TYPE A

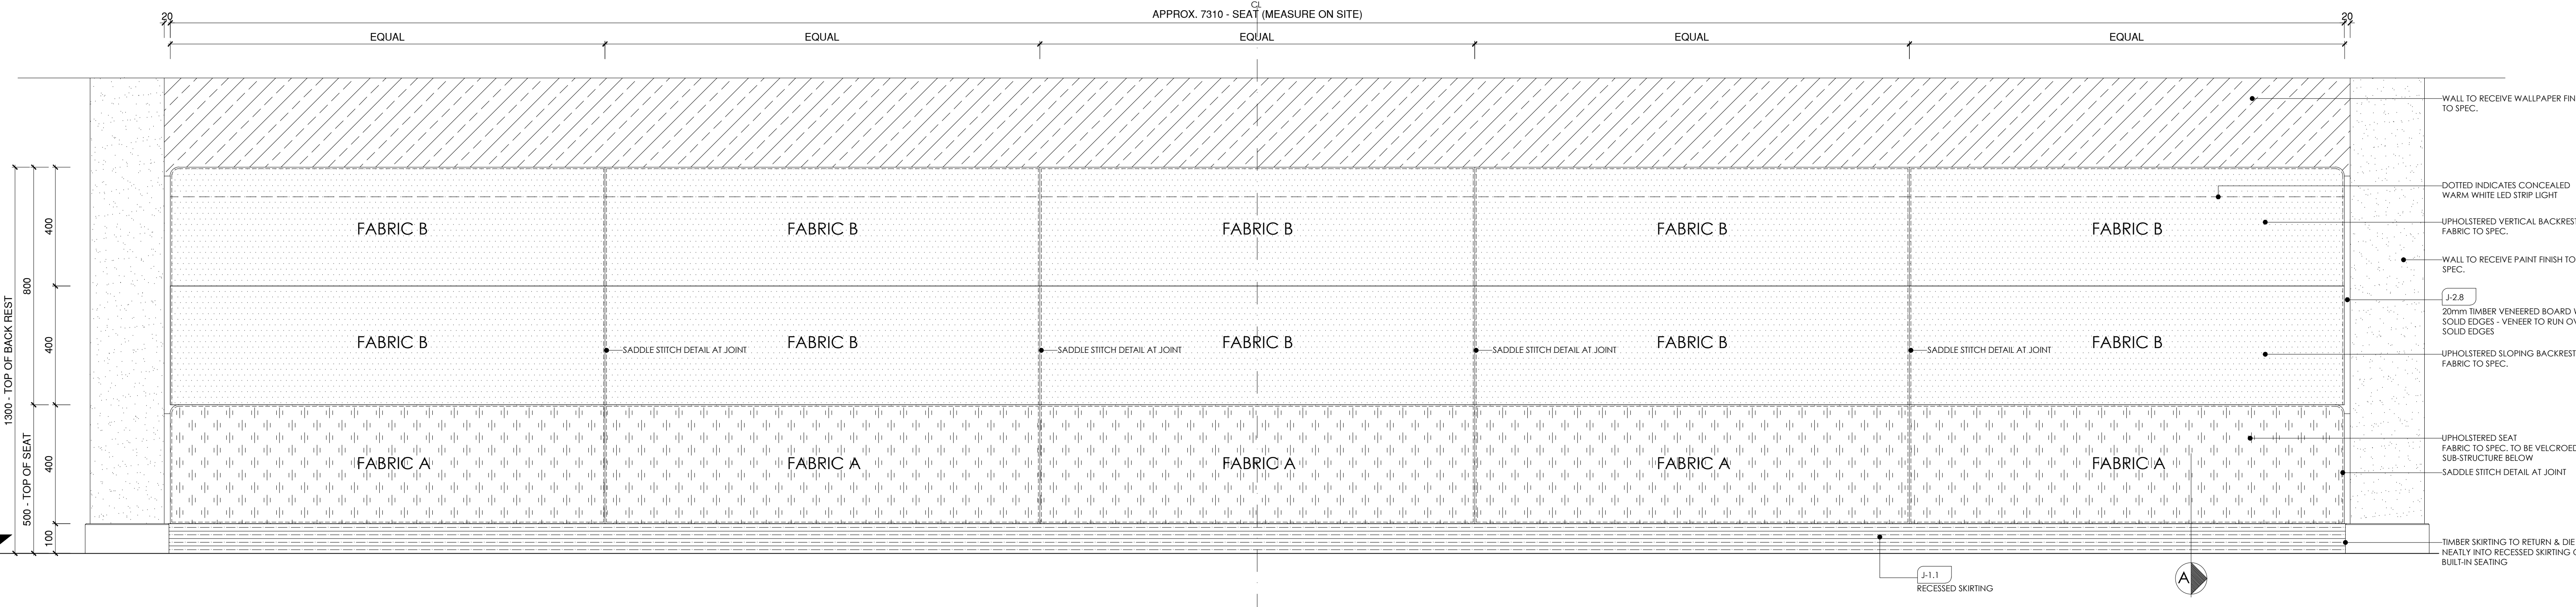

01 FRONT ELEVATION 1:10
ref. STAFF RESTAURANT BUILT-IN SEATING TYPE A

 

A-A SECTION 1:10
ref. STAFF RESTAURANT BUILT-IN SEATING

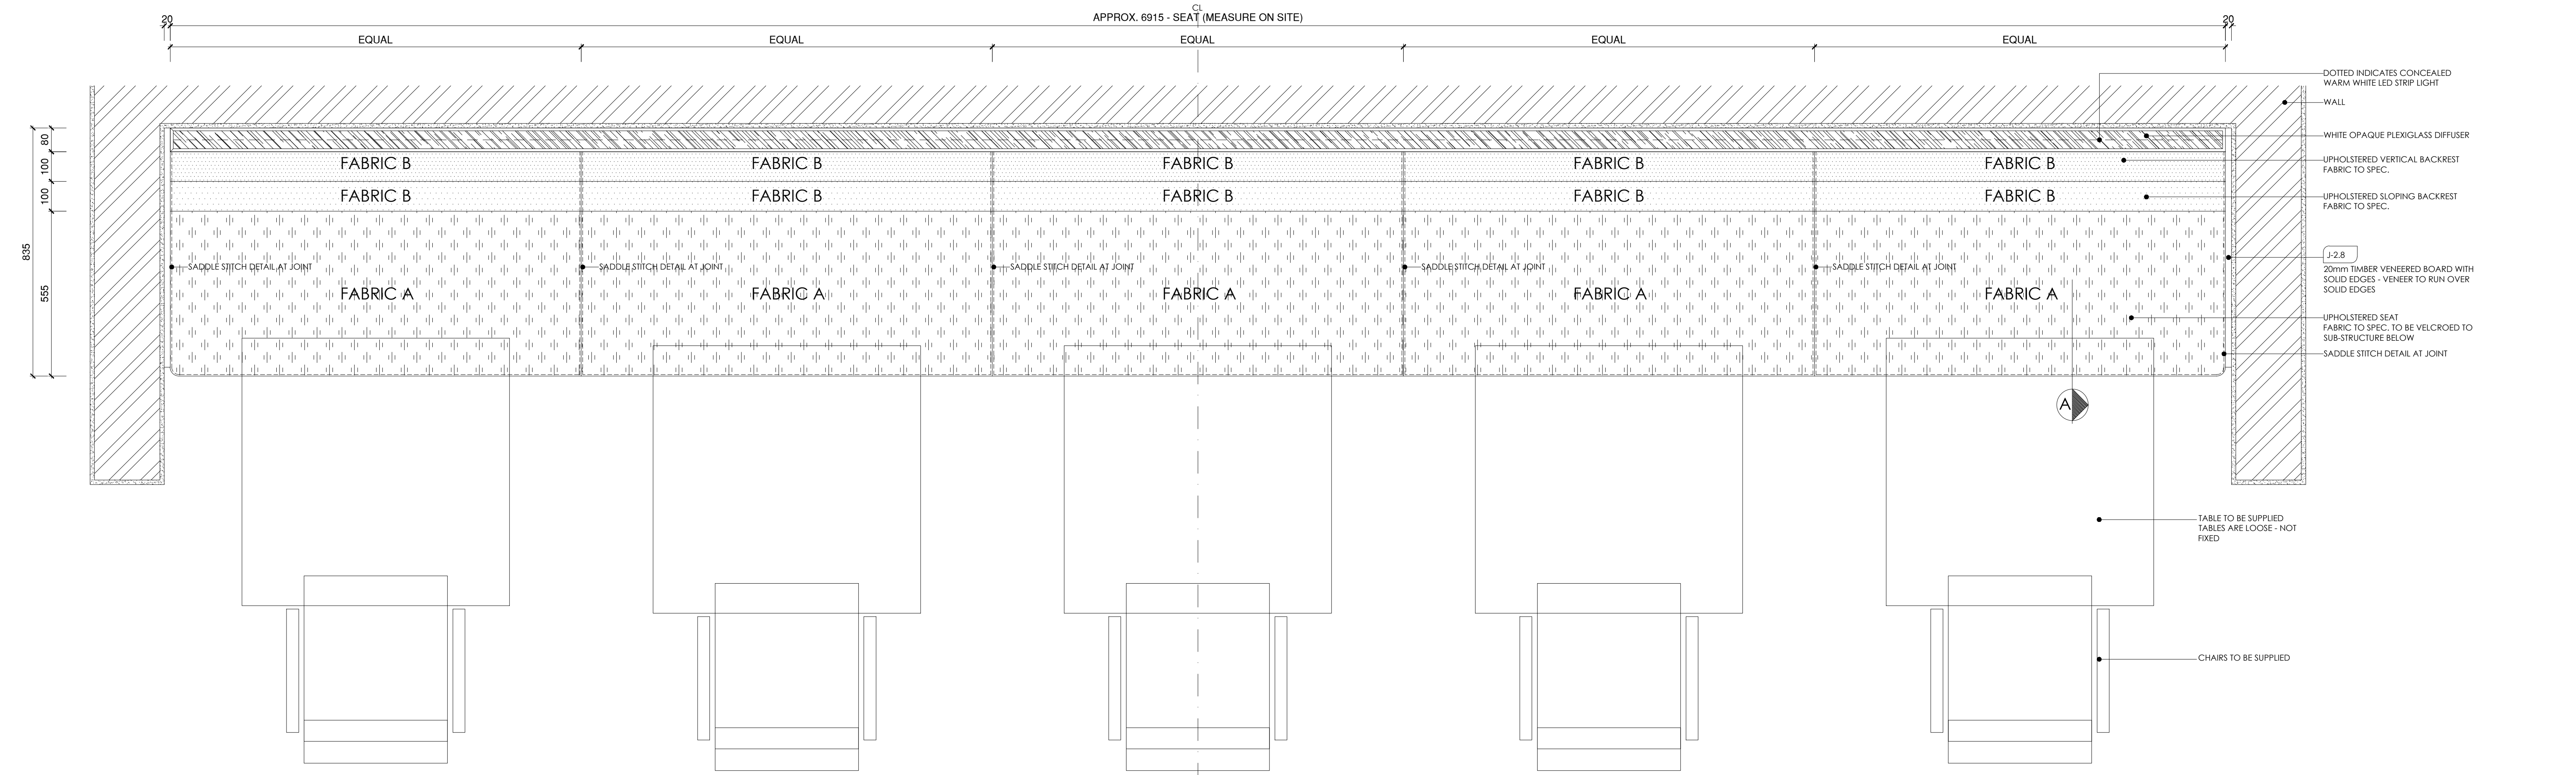

00 PLAN VIEW 1:10
ref. STAFF RESTAURANT BUILT-IN SEATING TYPE B

GENERAL NOTES:
 1. DIMENSIONS MUST NOT BE SCALED - VERIFY FIGURED DIMENSIONS TO BE USED.
 2. DIMENSIONS MUST BE VERIFIED ON SITE BEFORE ANY WORK IS PUT IN HAND.
 3. ALL WORK MUST COMPLY WITH LOCAL MANUFACTURE BY-LAWS.
 4. COPYRIGHT RESERVED.

REVISIONS:
PRE - CONSTRUCTION ISSUE
 A 11.01.15 FIRST ISSUE
 B 09.02.15 BENCH CUSHIONS DIVIDED INTO SMALLER MODULES

CONSTRUCTION ISSUE
 01

GENERAL NOTES:
 1. Drawings must not be scaled - verify figured dimensions to be used.
 2. Dimensions must be verified on site before any work is put in hand.
 3. All work must comply with local manufacture by-laws and approved building norms.

COPYRIGHT IS RESERVED
GENERAL NOTES: JOINERY

Workmanship
 All work to be performed accurately in accordance to the best trade practice. Allow for all operations necessary to give quality finish, including all grinding, rubbing, staining, staining, sanding, mulling, cutting, making, screwing, gluing, nailing, in addition to operations specified hereafter.
Finishing / Poling
 All work surfaces shall be of the size, height and type appropriate to their respective use.
 All work for hardware joinery shall be true.
 All items, hardware, finishes, glues and the like of good approved type to transmit the loads and stresses imposed and shall be fitted to the work.
 The accessories for being fitted and fitted exposed to view shall be of the highest standard.
 All work to comply with the V.O.C. requirements and be suitable to the conditions and application.
Material
 All items shall be straight, sound, well seasoned and free from significant defects.
 All items must be examined and certified to be free from any pests, live white ants, wood borers and other insects, and other parasites.
 All items must be examined and certified to be free from any pests, live white ants, wood borers and other insects, and other parasites.
Workman
 All work surfaces shall be finished smooth, free from cracks, pinholes, and other defects, and shall be finished to a smooth finish.
SPECIAL NOTES:
 1. Gaps between Base / Kickboard and floor tiles to be sealed with a suitable and colour matching silicone sealant.
 2. All Gaps between built-in units, floor, and steps must be filled with a suitable white sealant.
 3. The Electrical contractor must supply, install and connect the necessary light fittings. (i.e. down lighters, LED fittings, power outlets, switches, wiring, etc.) and shall be installed and connected in accordance with the applicable codes of practice (SANS 10142).

LEGEND: JOINERY FINISHES & FITTINGS

No.	Item / Component	Material / Finish	Finish / Code	Finish Description
1	Base & Kickplate	Brushed Aluminium	J-4.1	Base: 1/2" Clear VOP Board (Eggs, 16 to 30mm as per Detail); Kick: 1/2" Clear VOP Board (Eggs, 16 to 30mm as per Detail)
2	Cushion / Cabinet panels	Brush veneer	J-2.8	Base: 1/2" Clear VOP Board (Eggs, 16 to 30mm as per Detail); Cushion: 1/2" Clear VOP Board (Eggs, 16 to 30mm as per Detail); Cabinet panels: 1/2" Clear VOP Board (Eggs, 16 to 30mm as per Detail)
3	Edging	Solid timber edging	J-4.1	15mm timber veneer edging to match the associated base from which the applicable finish is derived.
4	Edging	Timber veneer	J-4.2	15mm timber veneer edging to match the associated base from which the applicable finish is derived.

DRAWING TITLE:
STAFF RESTAURANT BUILT-IN SEATING DETAILS

FOR INFORMATION
 DATE: 2015.01.21 DRAWN: K/JH SCALE: 1:10 & 1:20
 PROJECT NO.: WVV001-637 DRAWING NO.: B REVISION: